


These reproductions are the property of PETRA DESIGN, and may not be reproduced without PETRA DESIGN consent in writing. All drawings are to be returned upon demand by PETRA DESIGN.

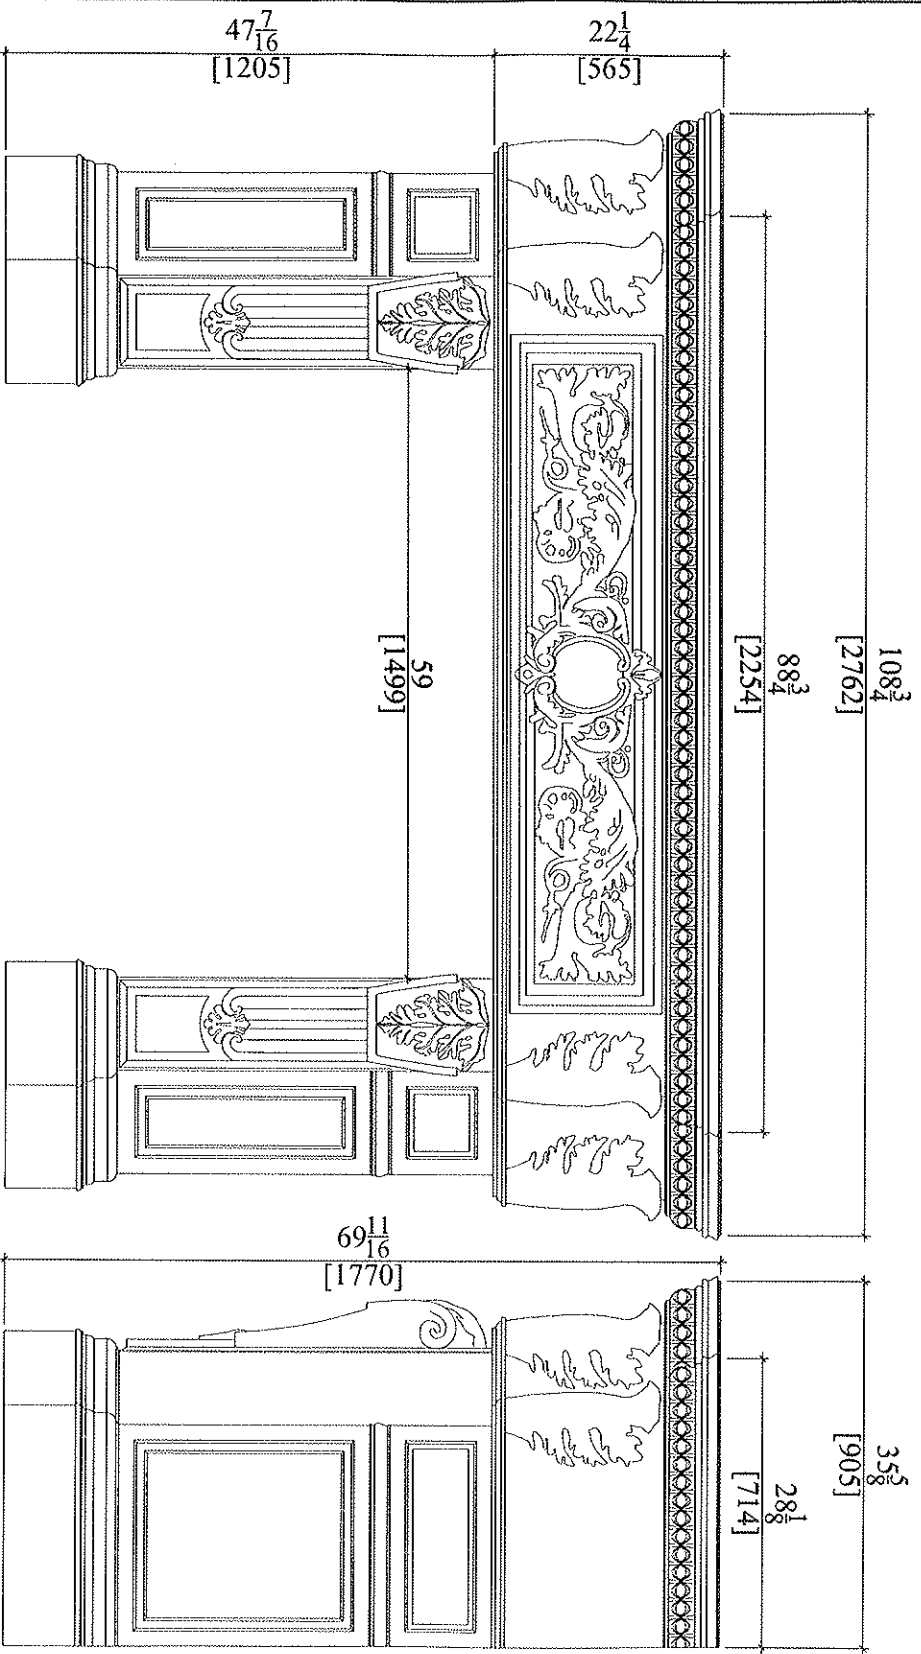

FRONT VIEW

SIDE VIEW

FPM-10012

NOTES:

Petra Design
Interior & Exterior

Custom Architectural Elements
Plaster, Mouldings,
Stone Fireplace Mantel
14 JODY AVE.
TORONTO, ON M4N 1H1
Phone: (416)746-9668
Fax: (416)628-2228

DRAWING TITLE:
**FIREPLACE
MANTEL**

DRAWING TITLE:
FPM 10012

DRAWN BY:
ALEX

SCALE:
CUSTOM

PAGE NO.:
OF

These reproductions are the property of PETRA DESIGN, and may not be reproduced without PETRA DESIGN consent in writing. All drawings are to be returned upon demand by PETRA DESIGN.