


These reproductions are the property of PETRA DESIGN, and may not be reproduced without PETRA DESIGN consent in writing. All drawings are to be returned upon demand by PETRA DESIGN.

NOTES:

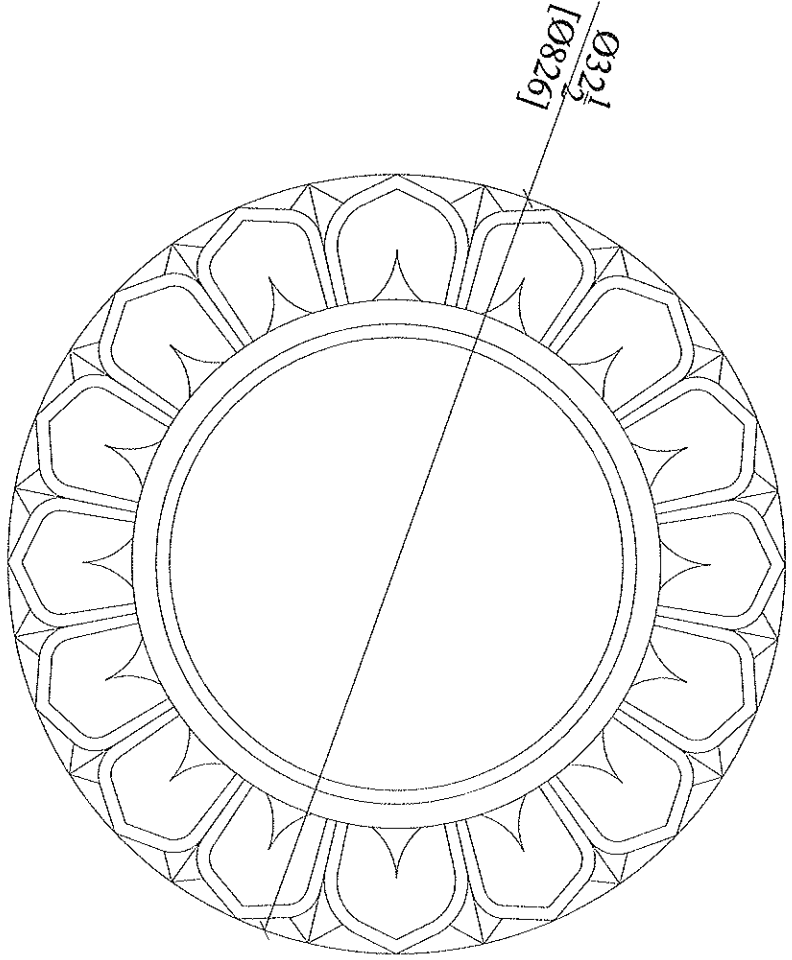

0321  
108261

CC-16012

*Petra Design*  
 Interior & Exterior  
 Custom Architectural Elements  
 Plaster, Mouldings,  
 Stone Fireplace Mantel  
 14 JODY AVE.  
 Toronto, ON M4N 1H1  
 Phone: (416)746-9668  
 Fax: (416)628-2228

DRAWING TITLE:  
**CEILING  
CENTER**

DRAWING TITLE:  
CC-16012

DRAWN BY:  
ALEX

SCALE:  
1-1/2"=1'-0"

PAGE NO.:  
1 OF 1

These reproductions are the property of PETRA DESIGN, and may not be reproduced without PETRA DESIGN consent in writing. All drawings are to be returned upon demand by PETRA DESIGN.