


These reproductions are the property of PETRA DESIGN, and may not be reproduced without PETRA DESIGN consent in writing. All drawings are to be returned upon demand by PETRA DESIGN.

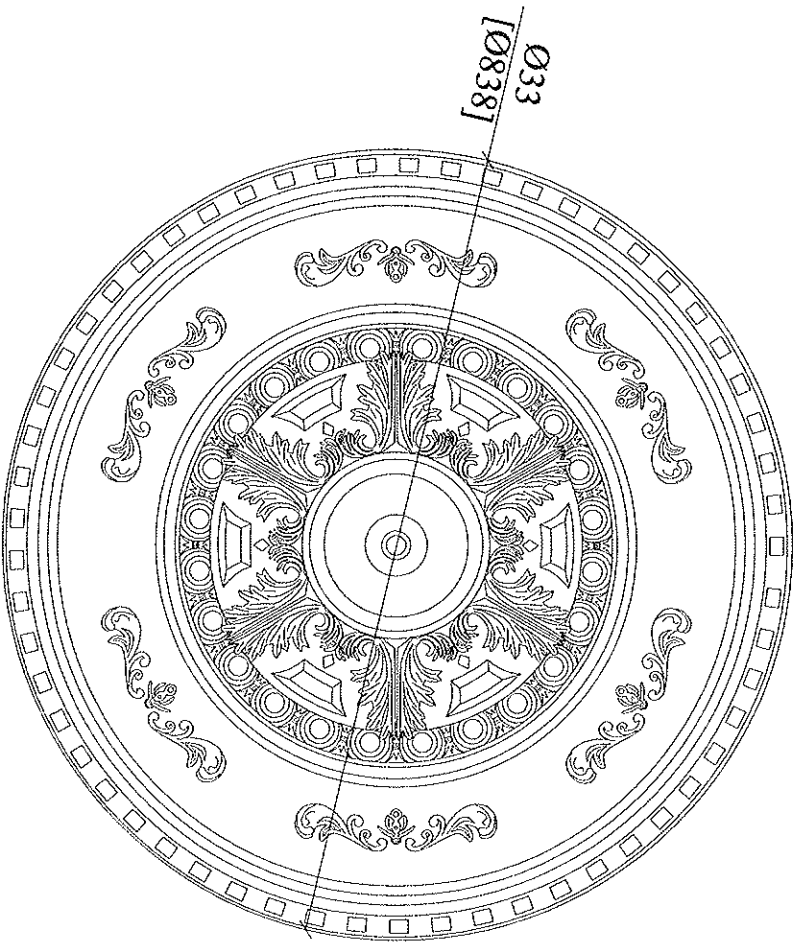

CC-16016

NOTES:

*Petra Design*  
Interior & Exterior

Custom Architectural Elements  
Plaster Mouldings  
Stone Fireplace Mantel  
14 JODY AVE.  
TORONTO, ON M4N 1H1  
Phone: (416)746-9668  
Fax: (416)628-2278

DRAWING TITLE:

**CEILING  
CENTER**

DRAWING TITLE:

CC-16016

DRAWN BY:

ALEX

SCALE:

1-1/2"=1'-0"

PAGE NO.:

1 OF 1

These reproductions are the property of PETRA DESIGN, and may not be reproduced without PETRA DESIGN consent in writing. All drawings are to be returned upon demand by PETRA DESIGN.