


NOTES:

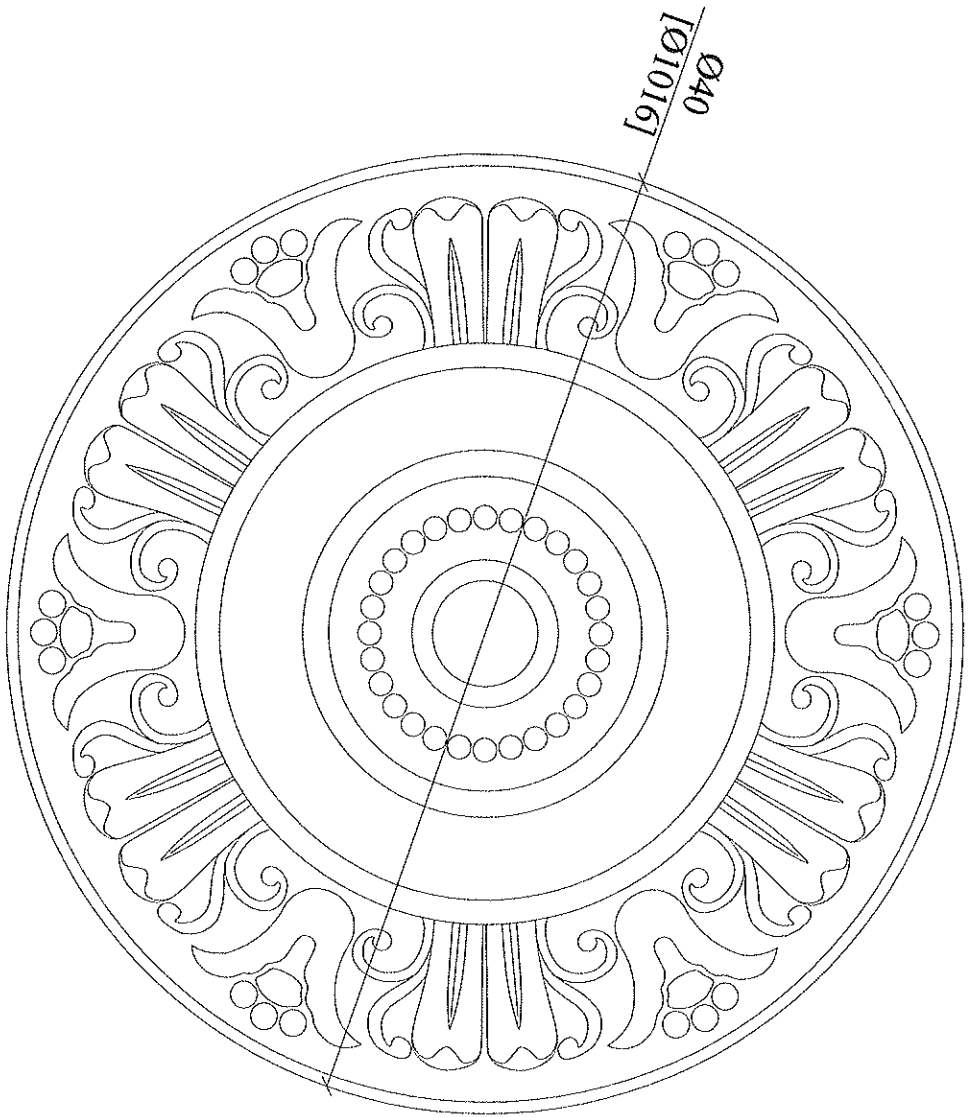

Ø40
1010167

CC-16022

Petra Design

Interior & Exterior
Custom Architectural Elements
Plaster Mouldings,
Stone Fireplace Mantel
14 JODY AVE.
TORONTO, ON M4N 1H1
Phone: (416)746-9668
Fax: (416)628-2228

DRAWING TITLE:
**CEILING
CENTER**

DRAWING TITLE:
CC-16022

DRAWN BY:
ALEX

SCALE:
1-1/2"=1'-0"

PAGE NO.:
1 OF 1