
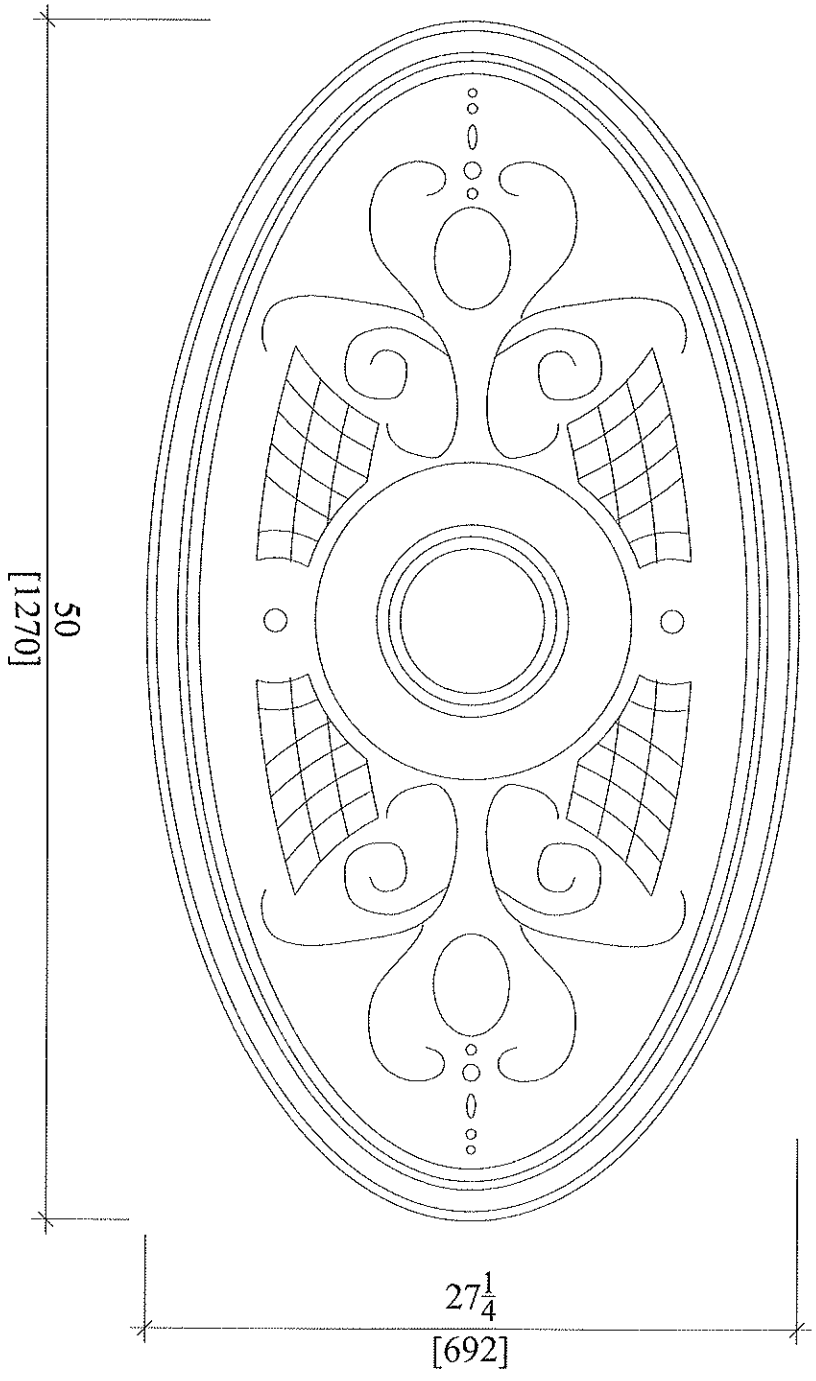


These reproductions are the property of PETRA DESIGN, and may not be reproduced without PETRA DESIGN consent in writing. All drawings are to be returned upon demand by PETRA DESIGN.

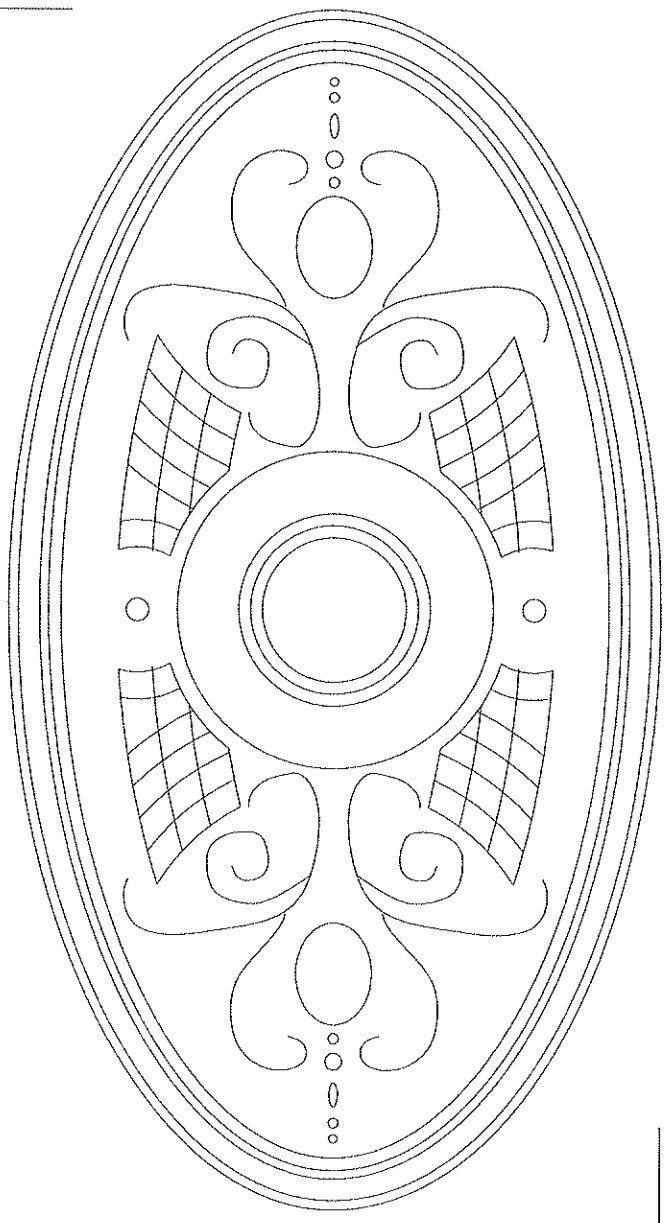

CC-16029

NOTES:

Petra Design

Interior & Exterior
Custom Architectural Elements
Plaster Mouldings,
Stone Fireplace Mantel
14 JODY AVE.
TORONTO, ON M4N 1H1
Phone: (416) 746-9668
Fax: (416) 628-2278

DRAWING TITLE:
**CEILING
CENTER**

DRAWING TITLE:
CC-16029

DRAWN BY:
ALEX

SCALE:
1-1/2"=1'-0"

PAGE NO.:
1 OF 1

These reproductions are the property of PETRA DESIGN, and may not be reproduced without PETRA DESIGN consent in writing. All drawings are to be returned upon demand by PETRA DESIGN.