


These reproductions are the property of PETRA DESIGN, and may not be reproduced without PETRA DESIGN consent in writing. All drawings are to be returned upon demand by PETRA DESIGN.

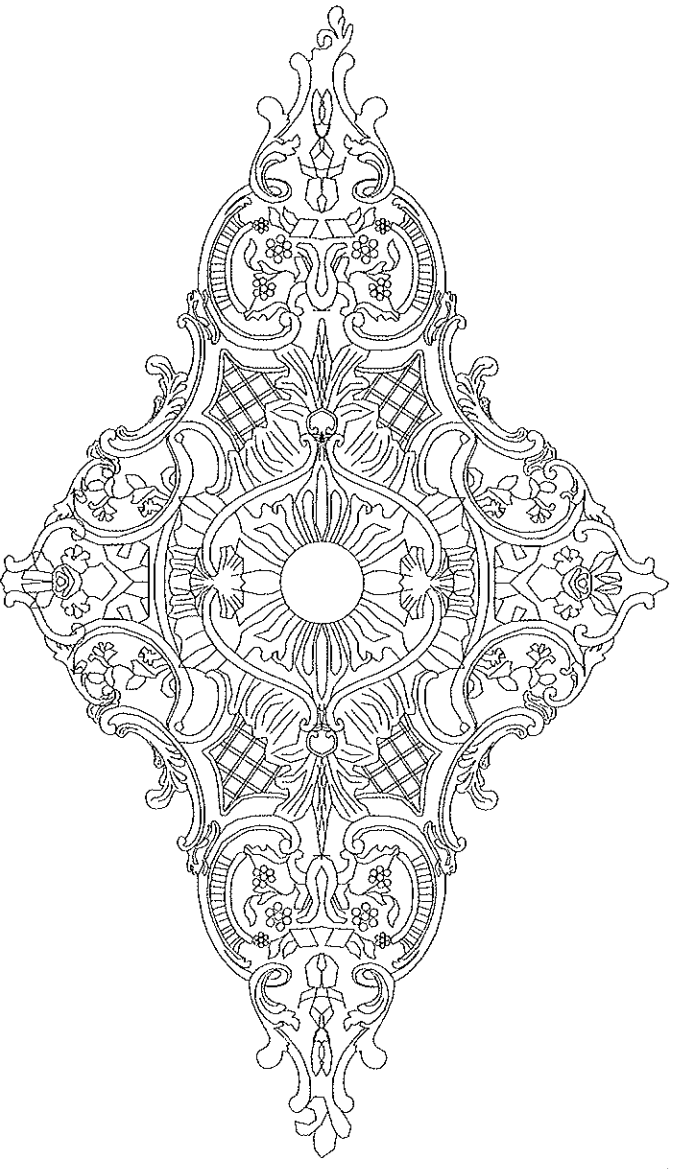

72  
[1829]

42  
[1067]

CC-16030

NOTES:

*Petra Design*

Interior & Exterior

Custom Architectural Elements  
Plaster Mouldings,  
Stone Fireplace Mantel  
14 JODY AVE.  
Toronto, ON M4N 1H1  
Phone: (416)746-9668  
Fax: (416)628-2228

DRAWING TITLE:

CEILING  
CENTER

DRAWING TITLE:

CC-16030

DRAWN BY:

ALEX

SCALE:

1"=1'-0"

PAGE NO.:

1 OF 1

These reproductions are the property of PETRA DESIGN, and may not be reproduced without PETRA DESIGN consent in writing. All drawings are to be returned upon demand by PETRA DESIGN.