


These reproductions are the property of PETRA DESIGN, and may not be reproduced without PETRA DESIGN consent in writing. All drawings are to be returned upon demand by PETRA DESIGN.

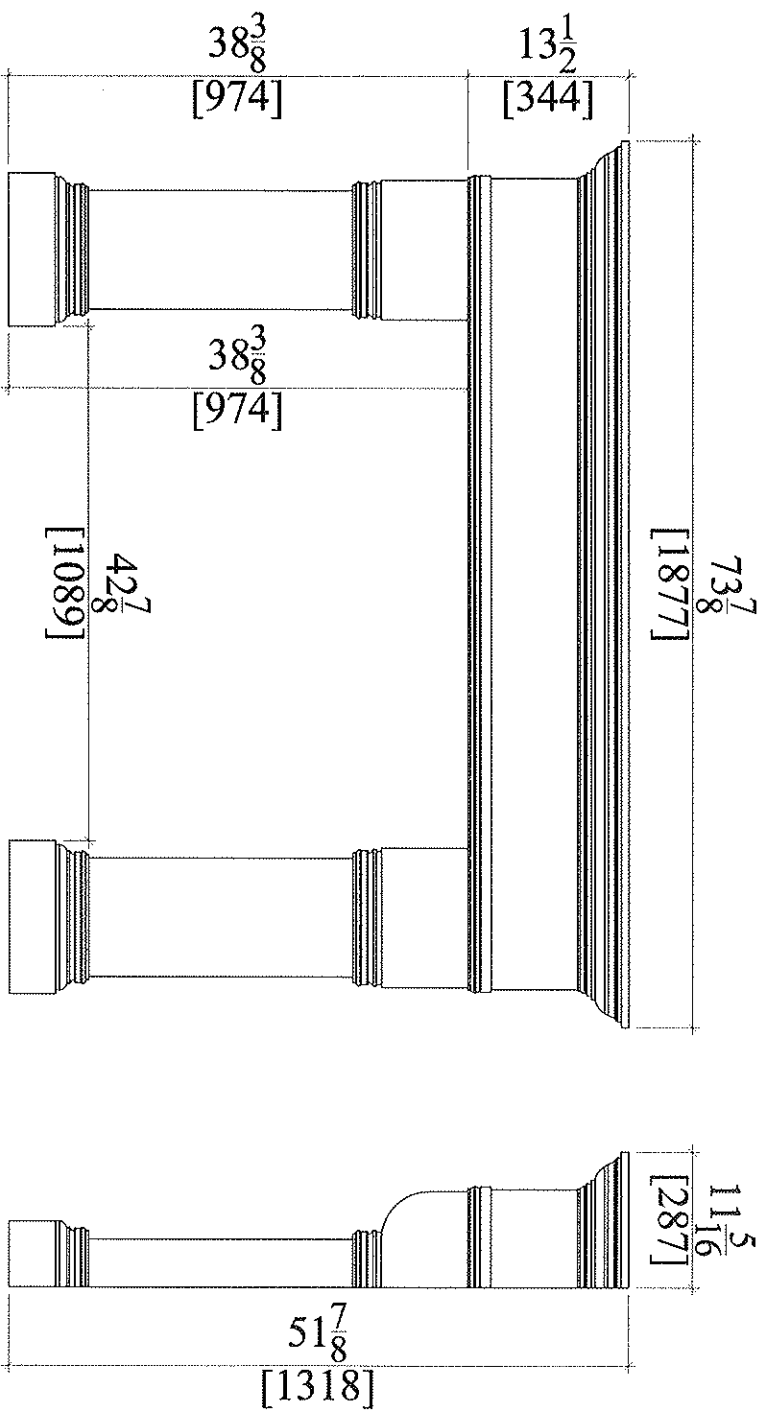

FRONT VIEW
FPM-10024

SIDE VIEW

NOTES:

Petra Design
Interior & Exterior

Custom Architectural Elements
Plaster, Mouldings,
Stone Fireplace Mantel
14 JODY AVE.
Toronto, ON M4N 1H1
Phone: (416)746-9668
Fax: (416)628-2228

DRAWING TITLE:
**FIREPLACE
MANTEL**

DRAWING TITLE:
FPM 10024

DRAWN BY:
ALEX

SCALE:
3/4"=1'-0"

PAGE NO.:
OF